

**NATICK  
COMMUNITY  
SENIOR  
CENTER**

New Building Facility  
117 East Central Street  
Natick, MA 01760




6 EDGERLY PLACE BOSTON, MA 02116  
412A THAMES STREET BRISTOL, RI 02809  
401.376.9996



**GROUND FLOOR PLAN**

1/8" = 1'-0"


ROOM FINISH SCHEDULE	
FLOOR	<ul style="list-style-type: none"> <li>[Symbol] POURED EPOXY FLOOR</li> <li>[Symbol] ENTRY MAT</li> <li>[Symbol] RUBBER SPORTS FLOOR</li> <li>[Symbol] VINYL SHEET</li> <li>[Symbol] CERAMIC TILE 2X2</li> <li>[Symbol] VINYL COMPOSITION TILE</li> <li>[Symbol] WOOD CORK FLOOR</li> <li>[Symbol] CONCRETE, PAINTED</li> <li>[Symbol] WOOD SPORTS FLOOR</li> </ul>
BASE	<ul style="list-style-type: none"> <li>[Symbol] INTEGRAL POURED EPOXY BASE</li> <li>[Symbol] RESILIENT BASE</li> <li>[Symbol] CERAMIC TILE</li> <li>[Symbol] WOOD</li> </ul>
WALLS	<ul style="list-style-type: none"> <li>[Symbol] FIBERGLASS REINFORCED PANELS</li> <li>[Symbol] PAINT</li> <li>[Symbol] WOOD</li> </ul>
CEILING	<ul style="list-style-type: none"> <li>[Symbol] ACOUSTIC CEILING SYSTEM</li> <li>[Symbol] EXPOSED CEILING, PAINTED</li> <li>[Symbol] WALLBOARD, PAINTED</li> <li>[Symbol] TEGUM PANELS</li> <li>[Symbol] NO FINISH</li> </ul>
WAINSCOT	<ul style="list-style-type: none"> <li>[Symbol] CERAMIC TILE (2X2 4 1/2 ACCENT)</li> <li>[Symbol] NANTUCKET BEADBOARD, PNT</li> <li>[Symbol] NO FINISH</li> </ul>
NOTATIONS	<ul style="list-style-type: none"> <li>[Symbol] FABRIC COVERED HIGH DENSITY CELLULOSE FIBER BOARD</li> <li>[Symbol] WOOD BASE</li> <li>[Symbol] WOOD CHAIR RAIL</li> <li>[Symbol] WOOD DOOR FRAME</li> <li>[Symbol] EPOXY PAINT</li> <li>[Symbol] HIGH IMPACT GNB</li> </ul>

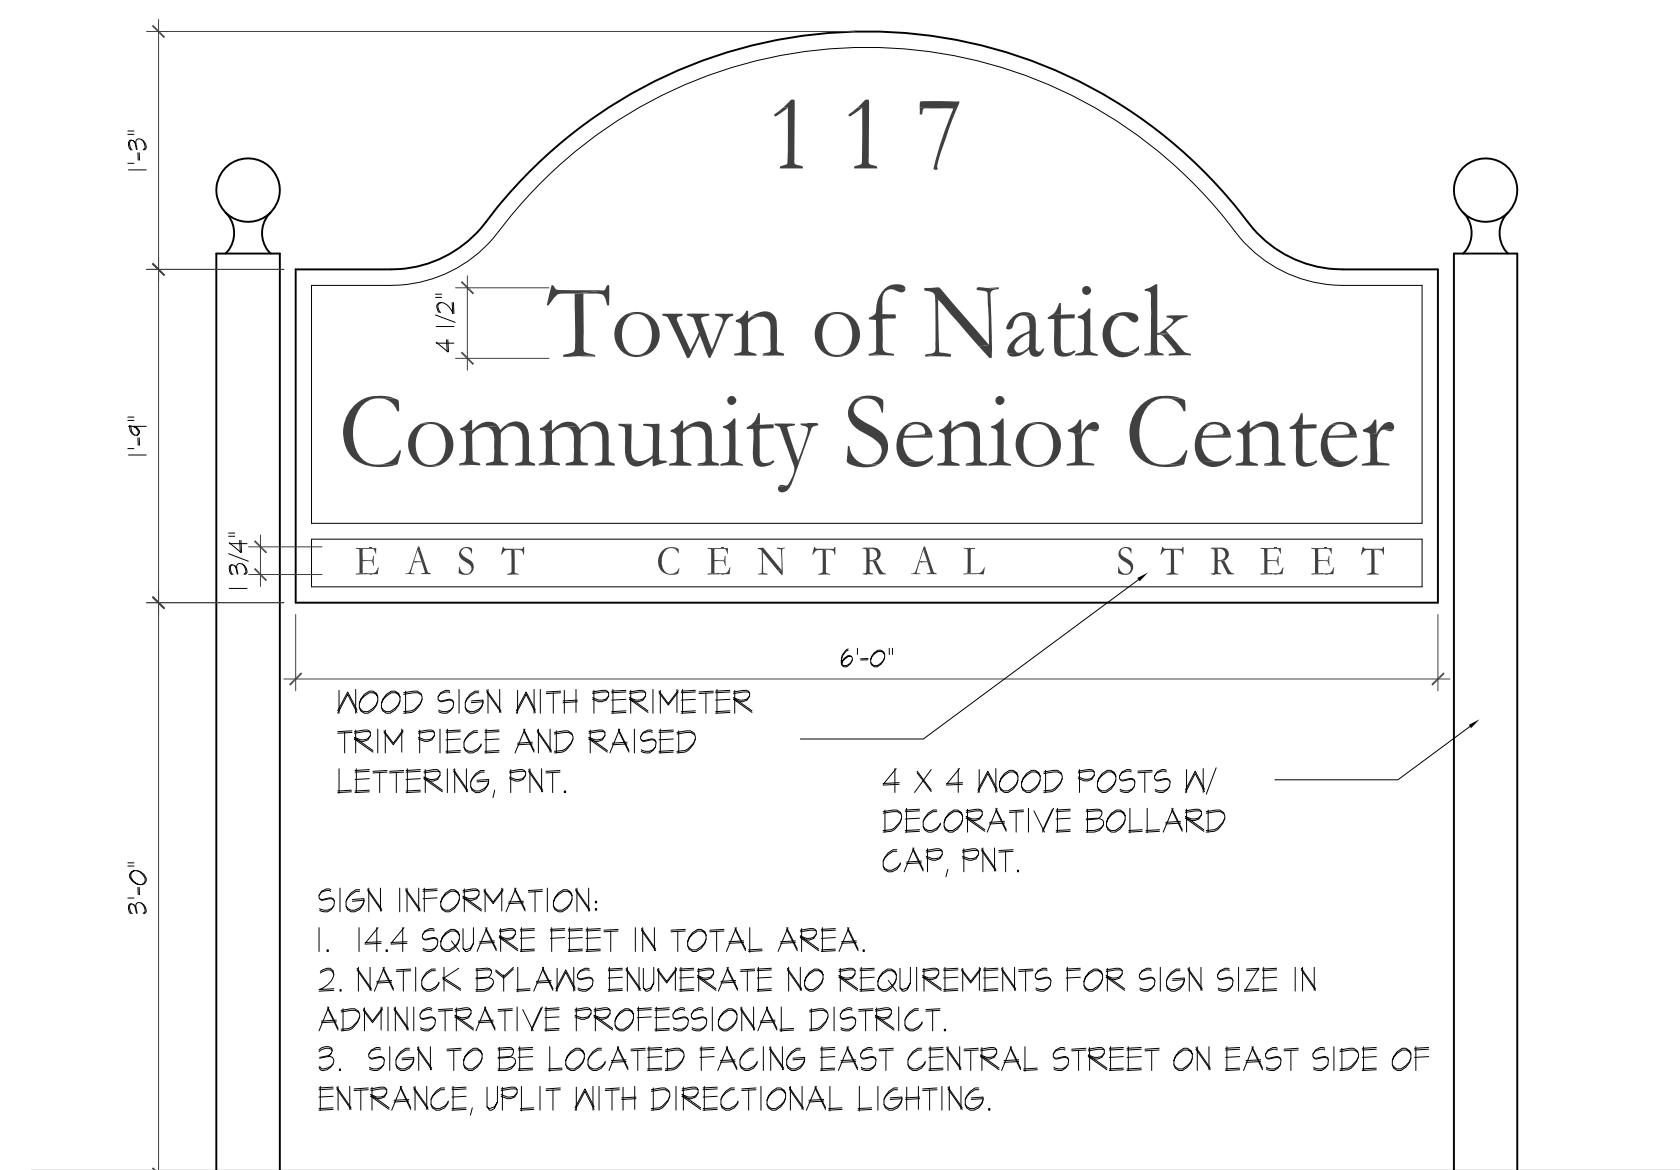

**ENTRANCE SIGN**

1" = 1'-0"

3

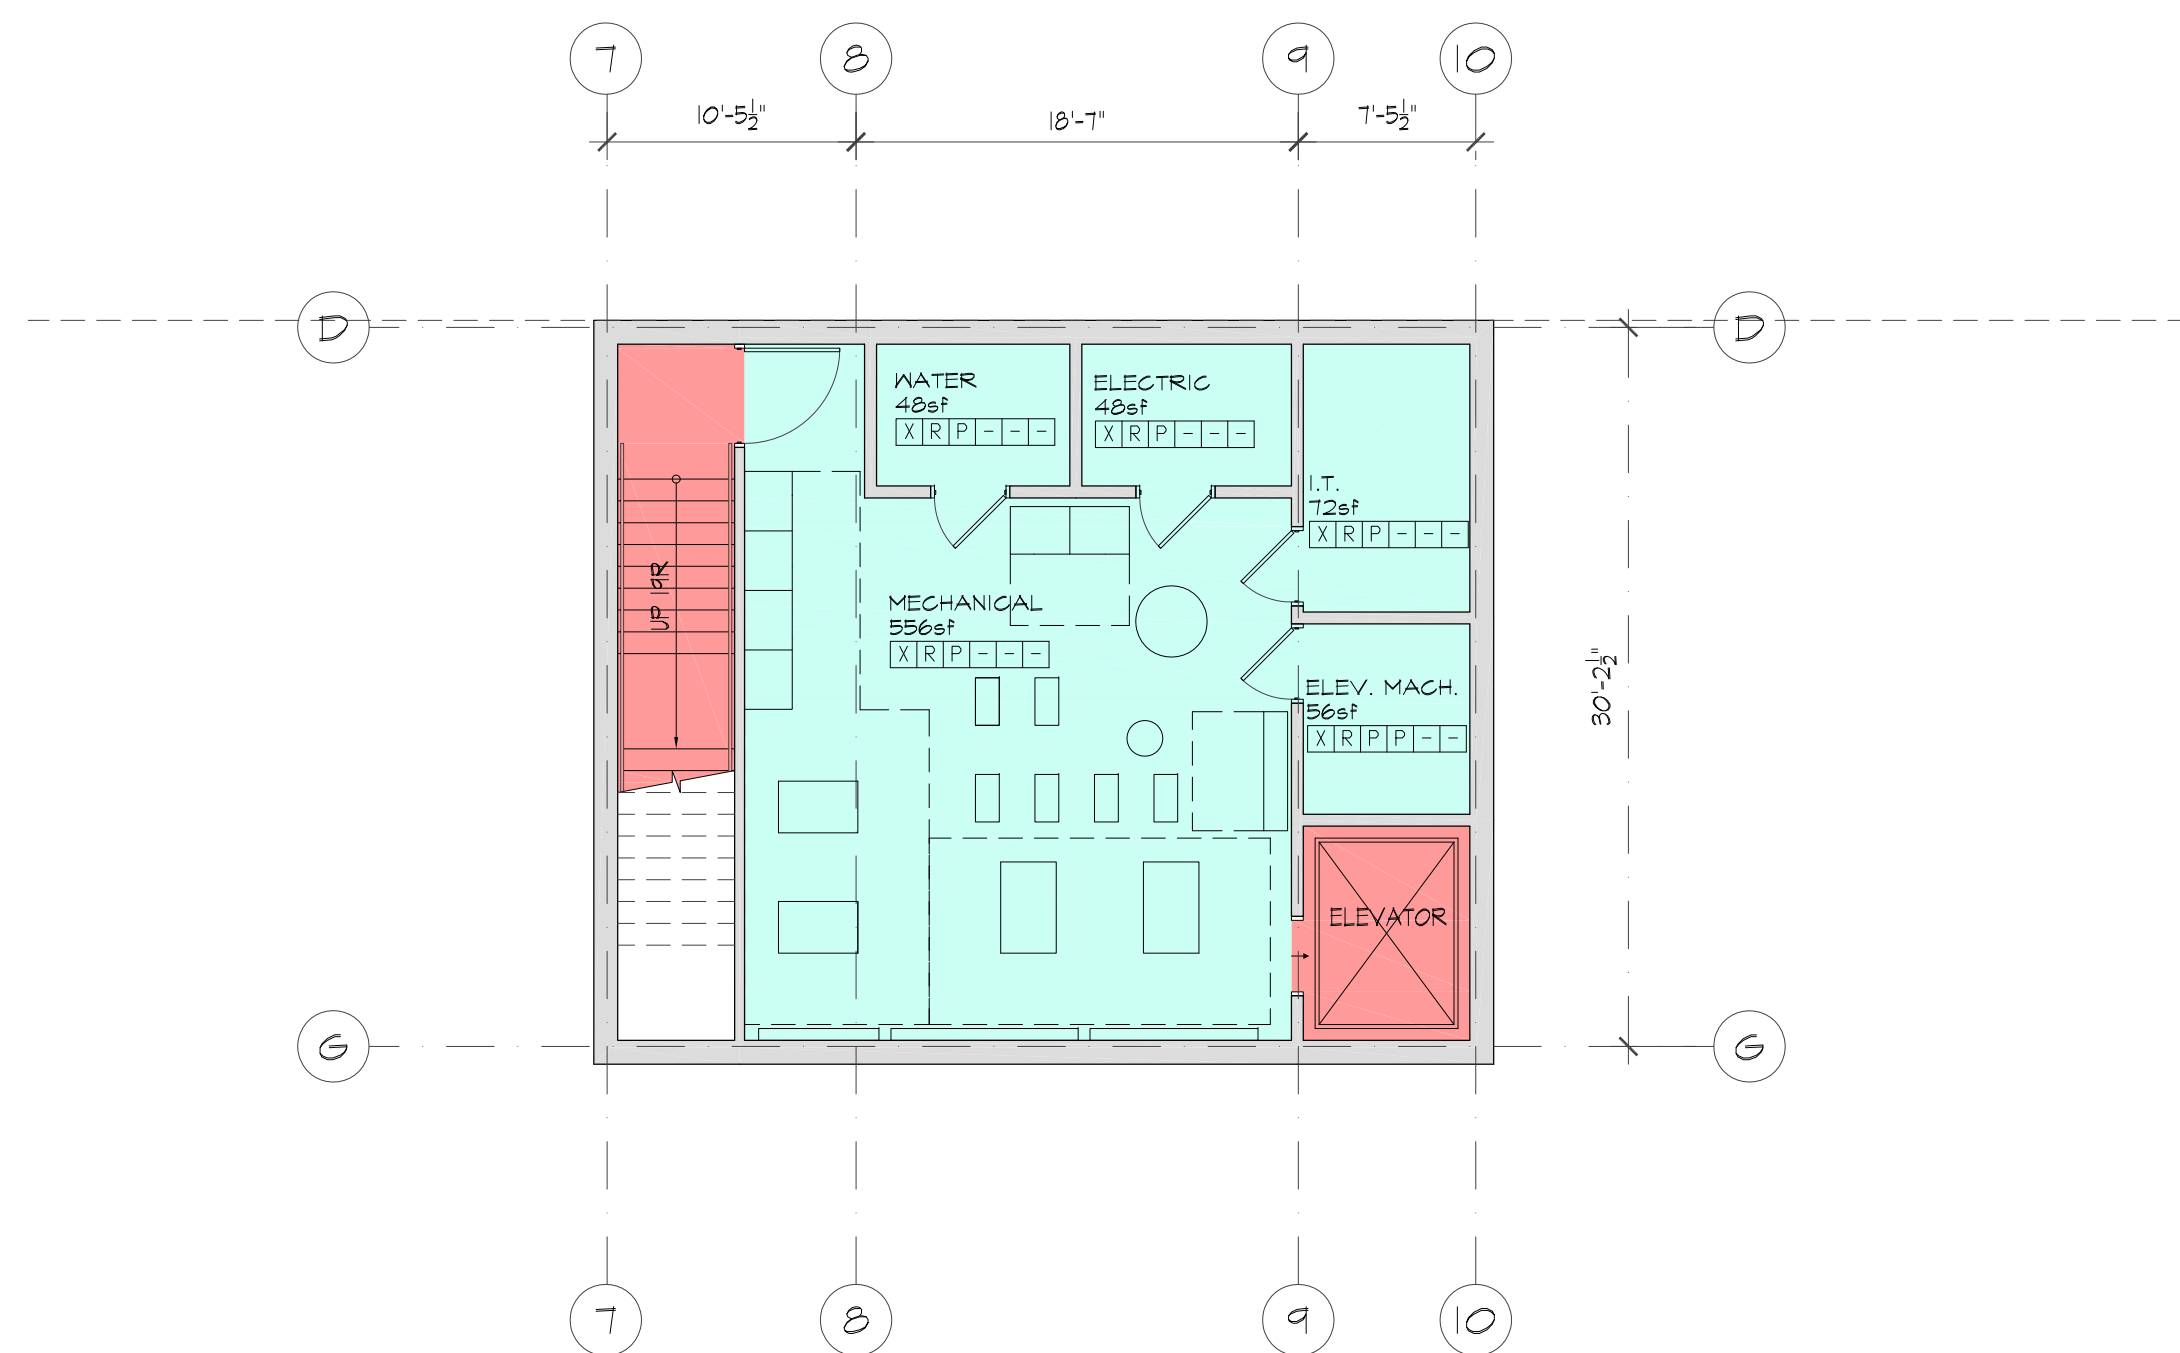

**BASEMENT PLAN**

1/8" = 1'-0"

1

BASEMENT AREA 896sf  
1st FLOOR AREA 20,849sf  
2nd FLOOR AREA 6,314sf  
TOTAL AREA 28,059sf

**BASEMENT AND FIRST FLOOR PLANS, EXTERIOR SIGNAGE**

Job No. 10011  
Scale 1/8" = 1'-0"  
Date 15 SEP 10  
Drawn By JMH

